


Unit A, 60 Station Road, Upminster
 Lease Plan
 2248 L01 Rev A 1:250@A3

Dec 2014

DATE REVISIONS INITIAL



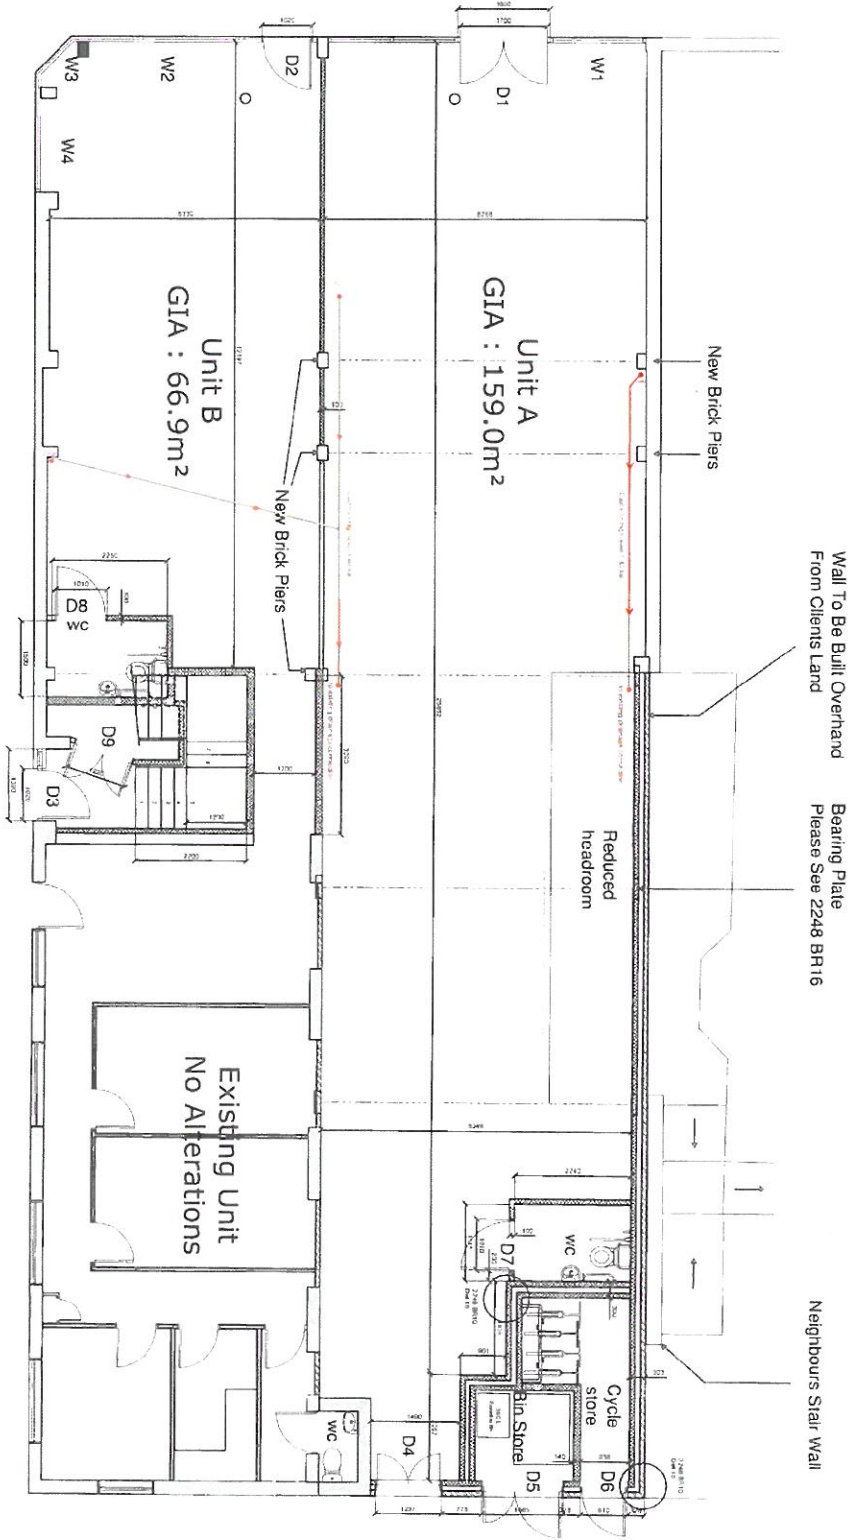

Wall To Be Built Overhand From Clients Land
 Bearing Plate Please See 2248 BR16

Neighbours Stair Wall

58/60 Station Road, Uppminster
 Proposed Ground Floor Plan

2248 C01 1:100

Dec 2014

DATE REVISIONS INITIAL

