


Notes:
 1 - This drawing is copyright of THS Concepts and should only be reproduced with their express permission. Check all dimensions on site. Any discrepancies should be reported to THS Concepts prior to commencement.


Key:
Red Line
 - Indicates the area in which the lease refers to.

Brown Hatching
 - Indicates communal areas.


Blue Line
 - Indicates the area of flat roof in which the lease refers to.

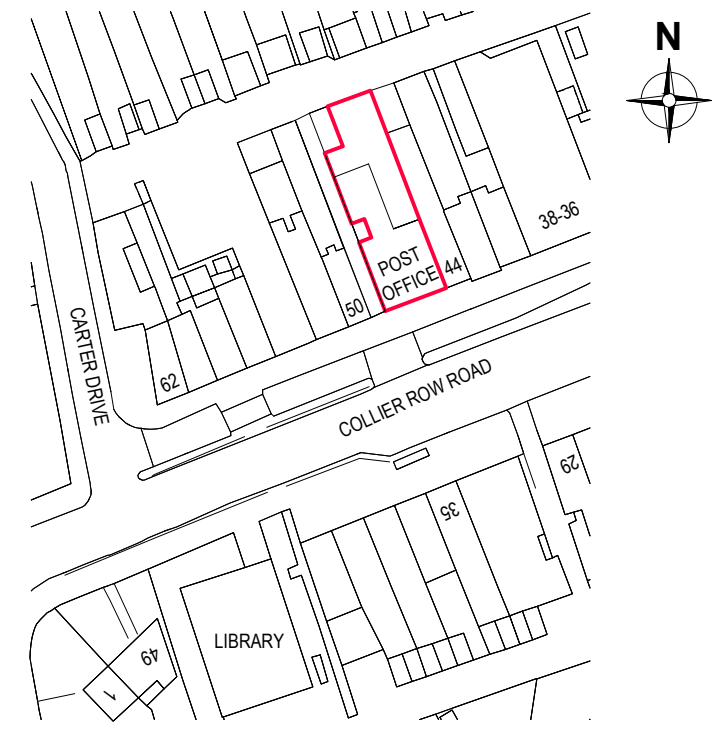

LOCATION PLAN
 SCALE 1:1250
 0 10 20 40 60m

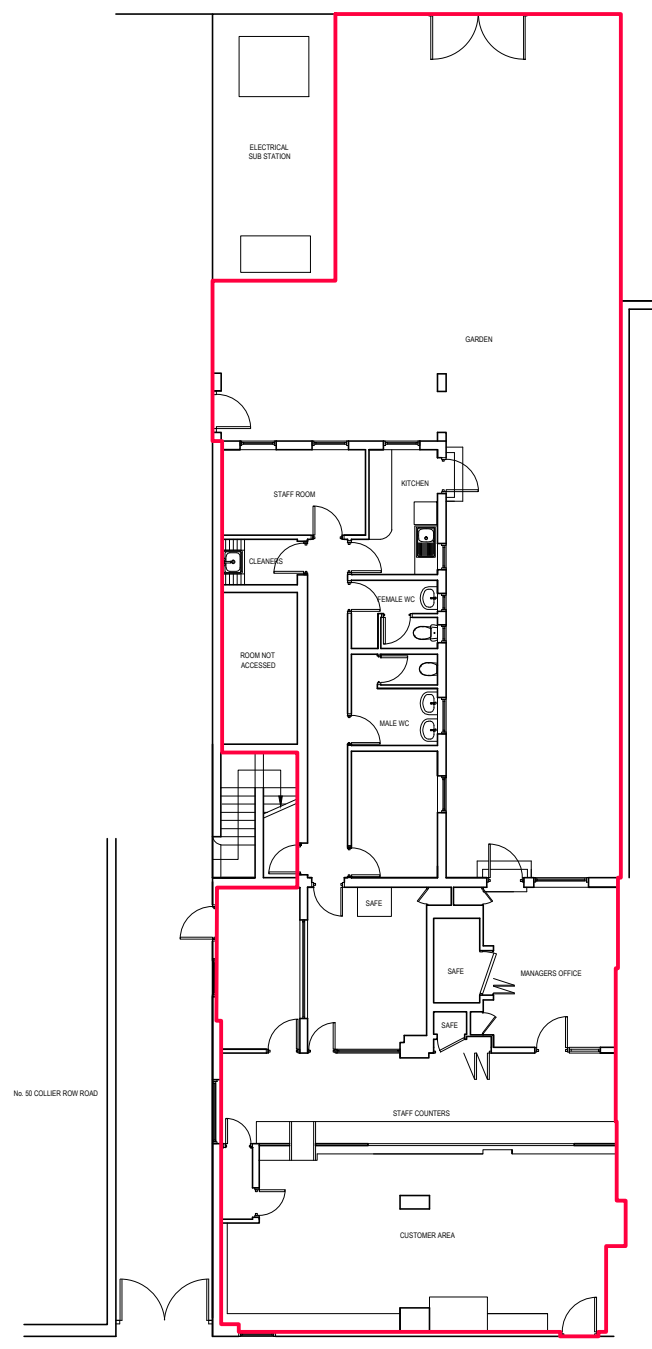

Ground Floor (Post Office)
 SCALE 1:200
 0 1 2 3 4 5m

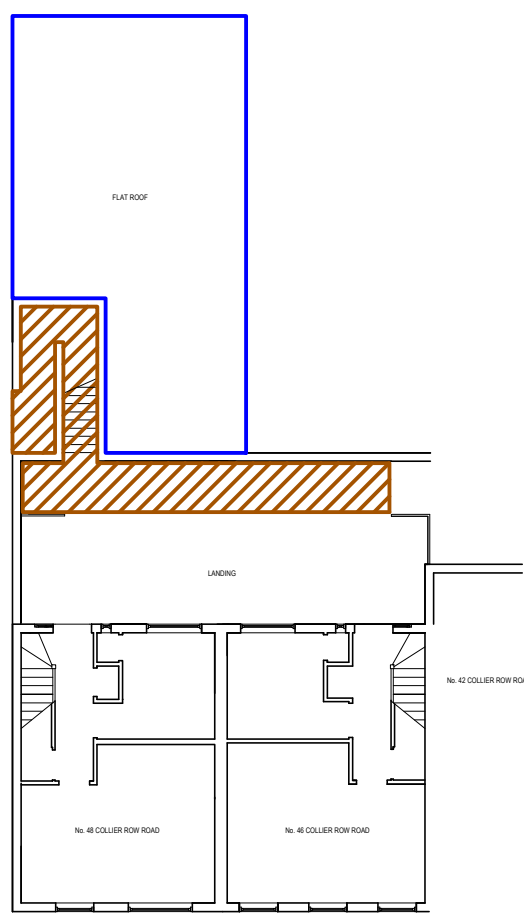

First Floor
 SCALE 1:200
 0 1 2 3 4 5m

Rev	By	CHK'd	App'd	Date	Description
D	CH	CH	TA	18/03/15	Red Lines Amended
C	CH	CH	TA		Amended following clients comments
B	CH	CH	TA		Flat roof added to Post Office lease
A	CH	CH	TA		Amended following clients comments
-	WN	CH	TA	02/03/15	First Issue
					Description

THS CONCEPTS

THS Concepts Limited / 1528 London Road /
 Leigh-on-Sea / Essex / SS9 2QQ

T: 020 8144 1099 / E: enquiries@ths-concepts.co.uk
 http://www.ths-concepts.co.uk

Property
Post Office, 46-48 Collier Row Road, Romford, Essex

Client
Crowd Securities Limited

Drawing Title
Lease Plan

Drawing Number
1147-001

Status
Lease Plan Submission

Drawn by
WN

Designed by
-

Scale
As Shown

Original Size
A3